


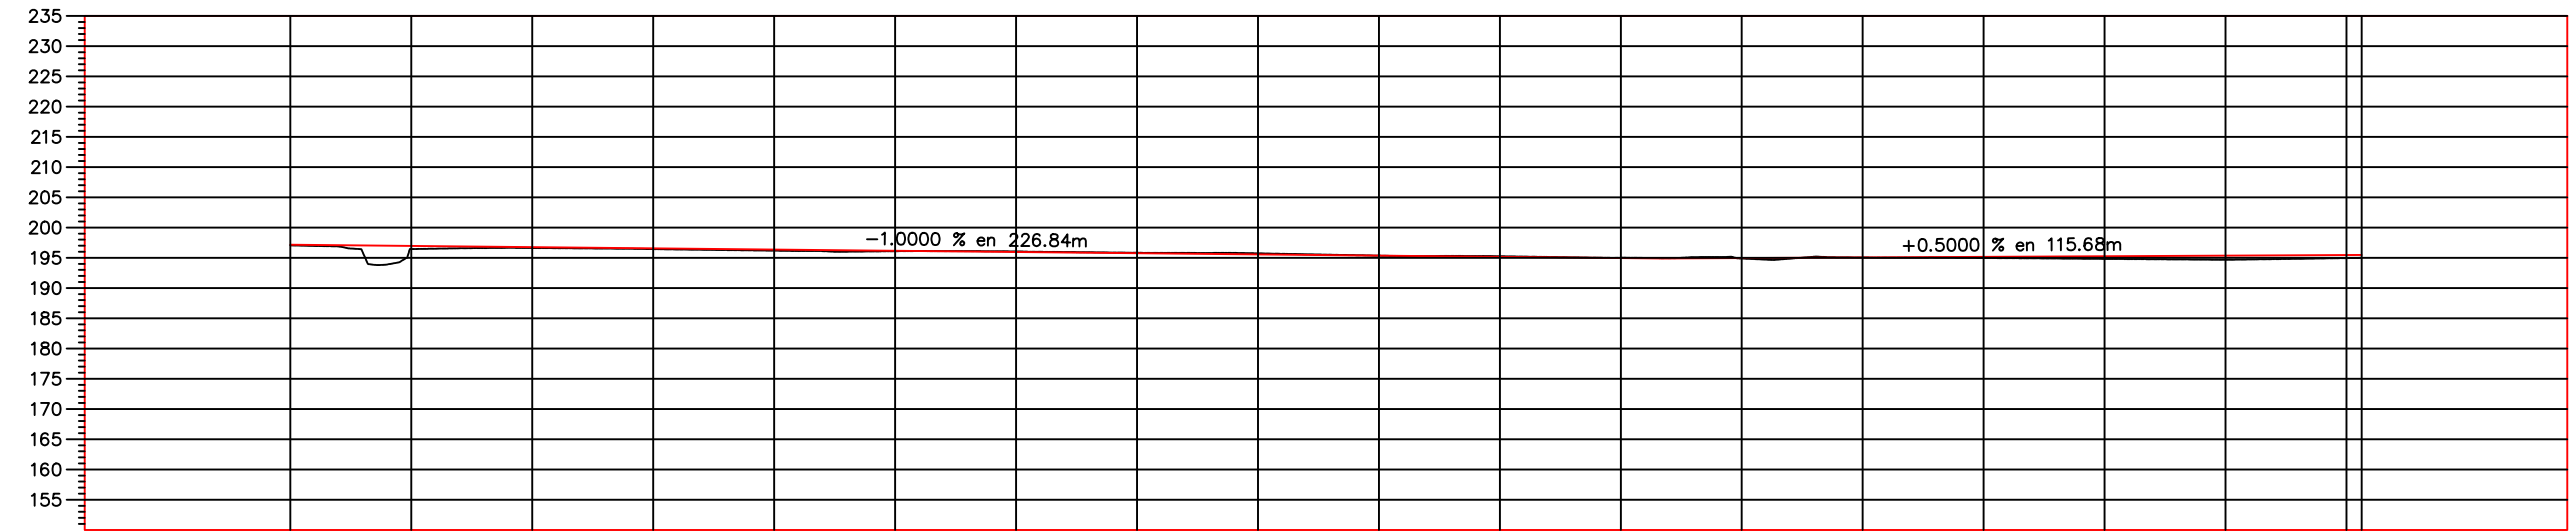

TIPO DE MATERIAL																	
FACTOR DE ABUNDAMIENTO																	
FACTOR DE COMPACTACION																	
ORDENADAS DE LA CURVA MASA																	
ELEVACION	ESPEJOR	VOLUMEN															
		TERRAPLEN	CORTE														
3+000.00	RASANTE	197.05	197.17	0.12	0.00	0.00	10,000										
	TERRENO																
3+020.00	RASANTE	196.45	196.97	0.52	0.00	50.13	9,950										
	TERRENO																
3+040.00	RASANTE	196.63	196.77	0.14	0.00	55.30	9,895										
	TERRENO																
3+060.00	RASANTE	196.44	196.57	0.13	0.01	16.62	9,878										
	TERRENO																
3+080.00	RASANTE	196.18	196.37	0.19	0.01	18.91	9,859										
	TERRENO																
3+100.00	RASANTE	196.09	196.17	0.08	0.74	17.30	9,842										
	TERRENO																
3+120.00	RASANTE	196.06	195.97	0.09	4.83	10.58	9,837										
	TERRENO																
3+140.00	RASANTE	195.84	195.77	0.07	10.56	5.66	9,842										
	TERRENO																
3+160.00	RASANTE	195.74	195.57	0.17	13.98	3.44	9,852										
	TERRENO																
3+180.00	RASANTE	195.36	195.37	0.01	10.05	0.70	9,862										
	TERRENO																
3+200.00	RASANTE	195.26	195.17	0.09	8.81	0.00	9,870										
	TERRENO																
3+220.00	RASANTE	195.00	194.97	0.03	10.64	0.00	9,881										
	TERRENO																
3+240.00	RASANTE	194.88	194.97	0.09	8.78	4.34	9,885										
	TERRENO																
3+260.00	RASANTE	195.05	195.07	0.02	7.47	4.34	9,889										
	TERRENO																
3+280.00	RASANTE	194.97	195.17	0.19	3.05	7.63	9,884										
	TERRENO																
3+300.00	RASANTE	194.82	195.27	0.44	0.00	65.67	9,818										
	TERRENO																
3+320.00	RASANTE	194.67	195.37	0.70	0.00	84.26	9,734										
	TERRENO																
3+340.00	RASANTE	194.95	195.47	0.52	0.00	45.23	9,689										
	TERRENO	194.99	195.46	0.46	0.00	4.64	9,684										
3+342.52																	